


DO NOT SCALE DRAWING. CHECK ALL DIMENSIONS ON SITE.
ALL RIGHTS RESERVED.
© THE ARUP & PARTNERS HONG KONG LIMITED.

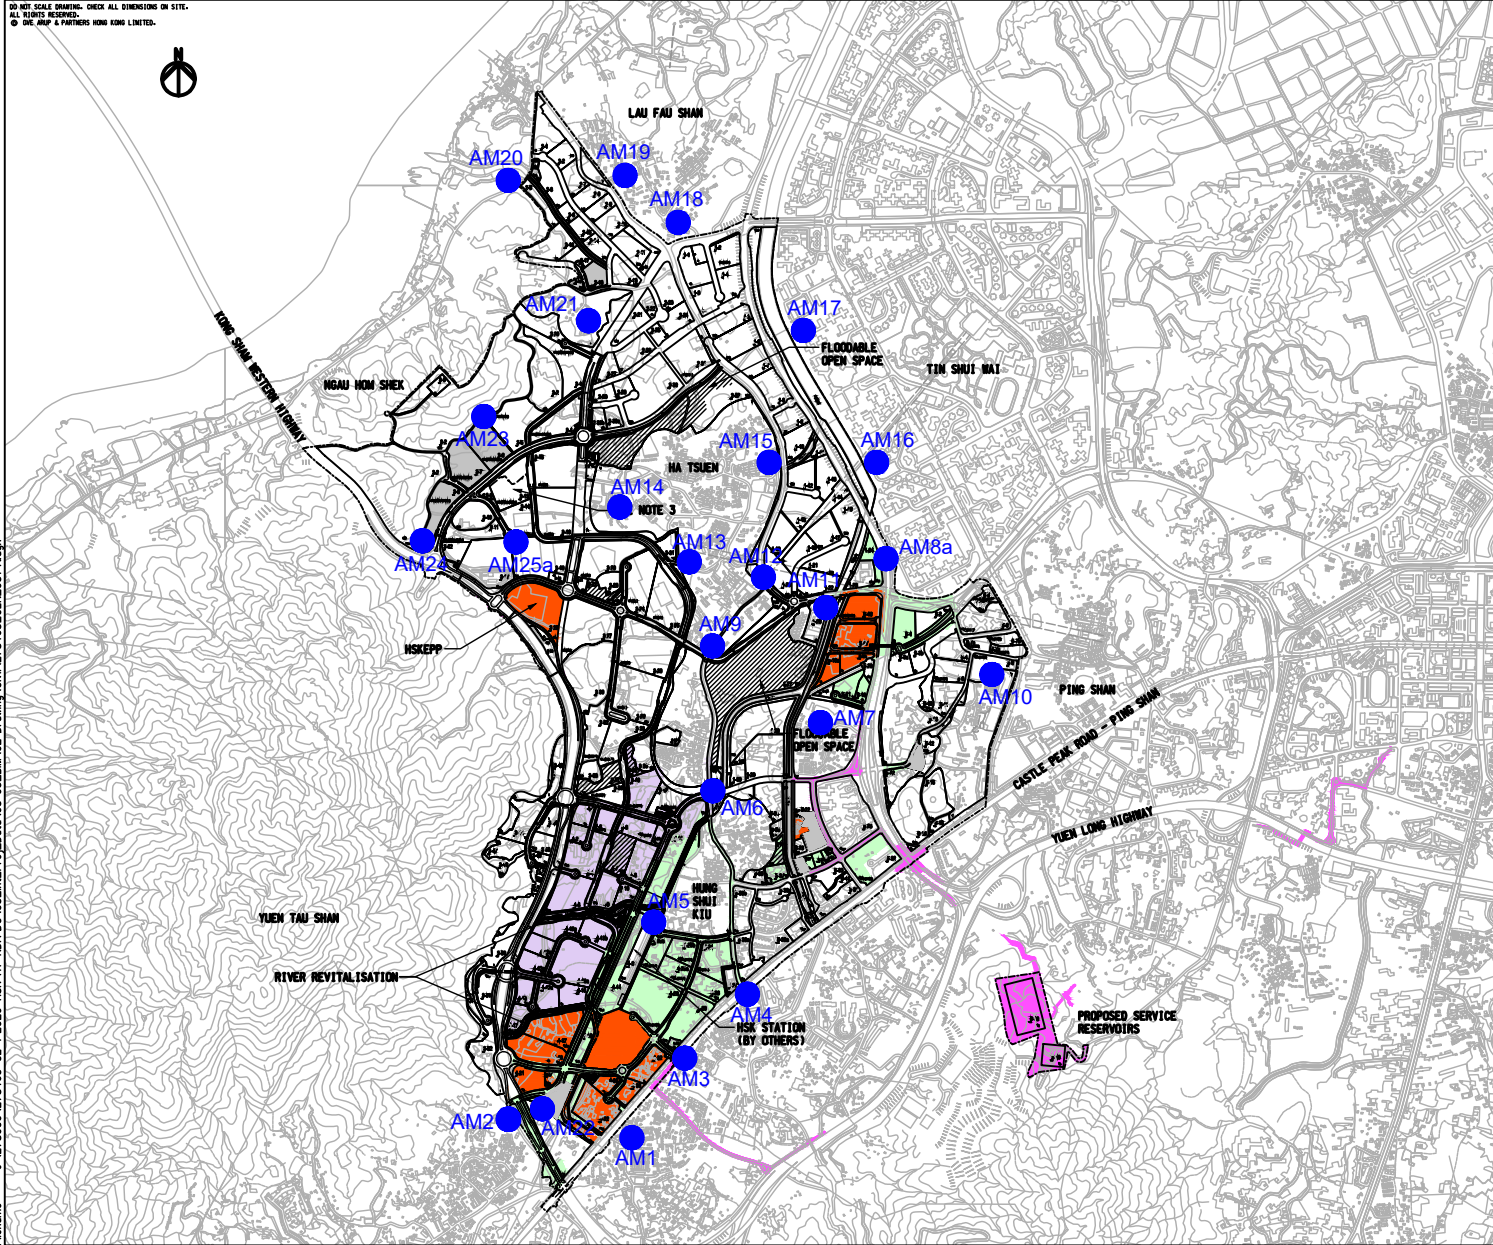

LEGEND

- CONTRACT PACKAGE 1
- CONTRACT PACKAGE 2
- CONTRACT PACKAGE 3
- CONTRACT PACKAGE 4
- STAGE 1 WORKS / ADVANCE WORKS PHASE 1 & 2 (BY OTHERS)

NOTES

- EXTENT ARE INDICATIVE ONLY AND EXACT BOUNDARIES FOR EACH CONTRACT ARE SUBJECT TO REFINEMENT.
- SITE FORMATION WORKS FOR SITE 4-19, SITE 4-25, ROAD L12 (PART), ROAD L13, ROAD L14, ROAD L15, ROAD D6 AND ROAD D8 TO BE IMPLEMENTED UNDER CONTRACT 1.
- INTERIM DRAINAGE DETENTION POND IN SITE 3-13 TO BE IMPLEMENTED UNDER CONTRACT 5 AND THE ENTIRE SITE 3-13 WILL BE FORMED BY CONTRACT 6.

● Air Quality Monitoring Location

6	SEVENTH ISSUE	PY	09/24
7	SIXTH ISSUE	SL	08/24
8	FIFTH ISSUE	PY	07/24
9	FOURTH ISSUE	PY	06/24
10	THIRD ISSUE	PY	02/24
11	SECOND ISSUE	PY	01/24
12	FIRST ISSUE	PY	11/22
Rev	Description	By	Date

Consultant

ARUP

Project Title
Agreement No. CE 1/2020 (CE)
Hung Shui Kiu / Ha Tsuen
New Development Area Package A
Works for Second Phase Development
- Design and Construction

Drawing Title
HSK / HT NDA
SECOND PHASE DEVELOPMENT
OVERALL INFRASTRUCTURE
LAYOUT PLAN

Drawing No.	278463/GEN/031	Rev.	G
Drawn By	11/22	Checked By	11/22
Scale	1:10000 @ A1	Approved By	PRELIMINARY



Printed by : remon.yick
Filename : J:\278000\278463 CE 1-2020 HSK-HT NDA-DC-05_Int_Proj_Data\05-03_BM-02-Drawing\CE\278463_GEN_031-A.dgn
Date : 9/10/2024