


DO NOT SCALE DRAWING. CHECK ALL DIMENSIONS ON SITE.
ALL RIGHTS RESERVED.
© CIVIL ENGINEERING PARTNERS HONG KONG LIMITED.

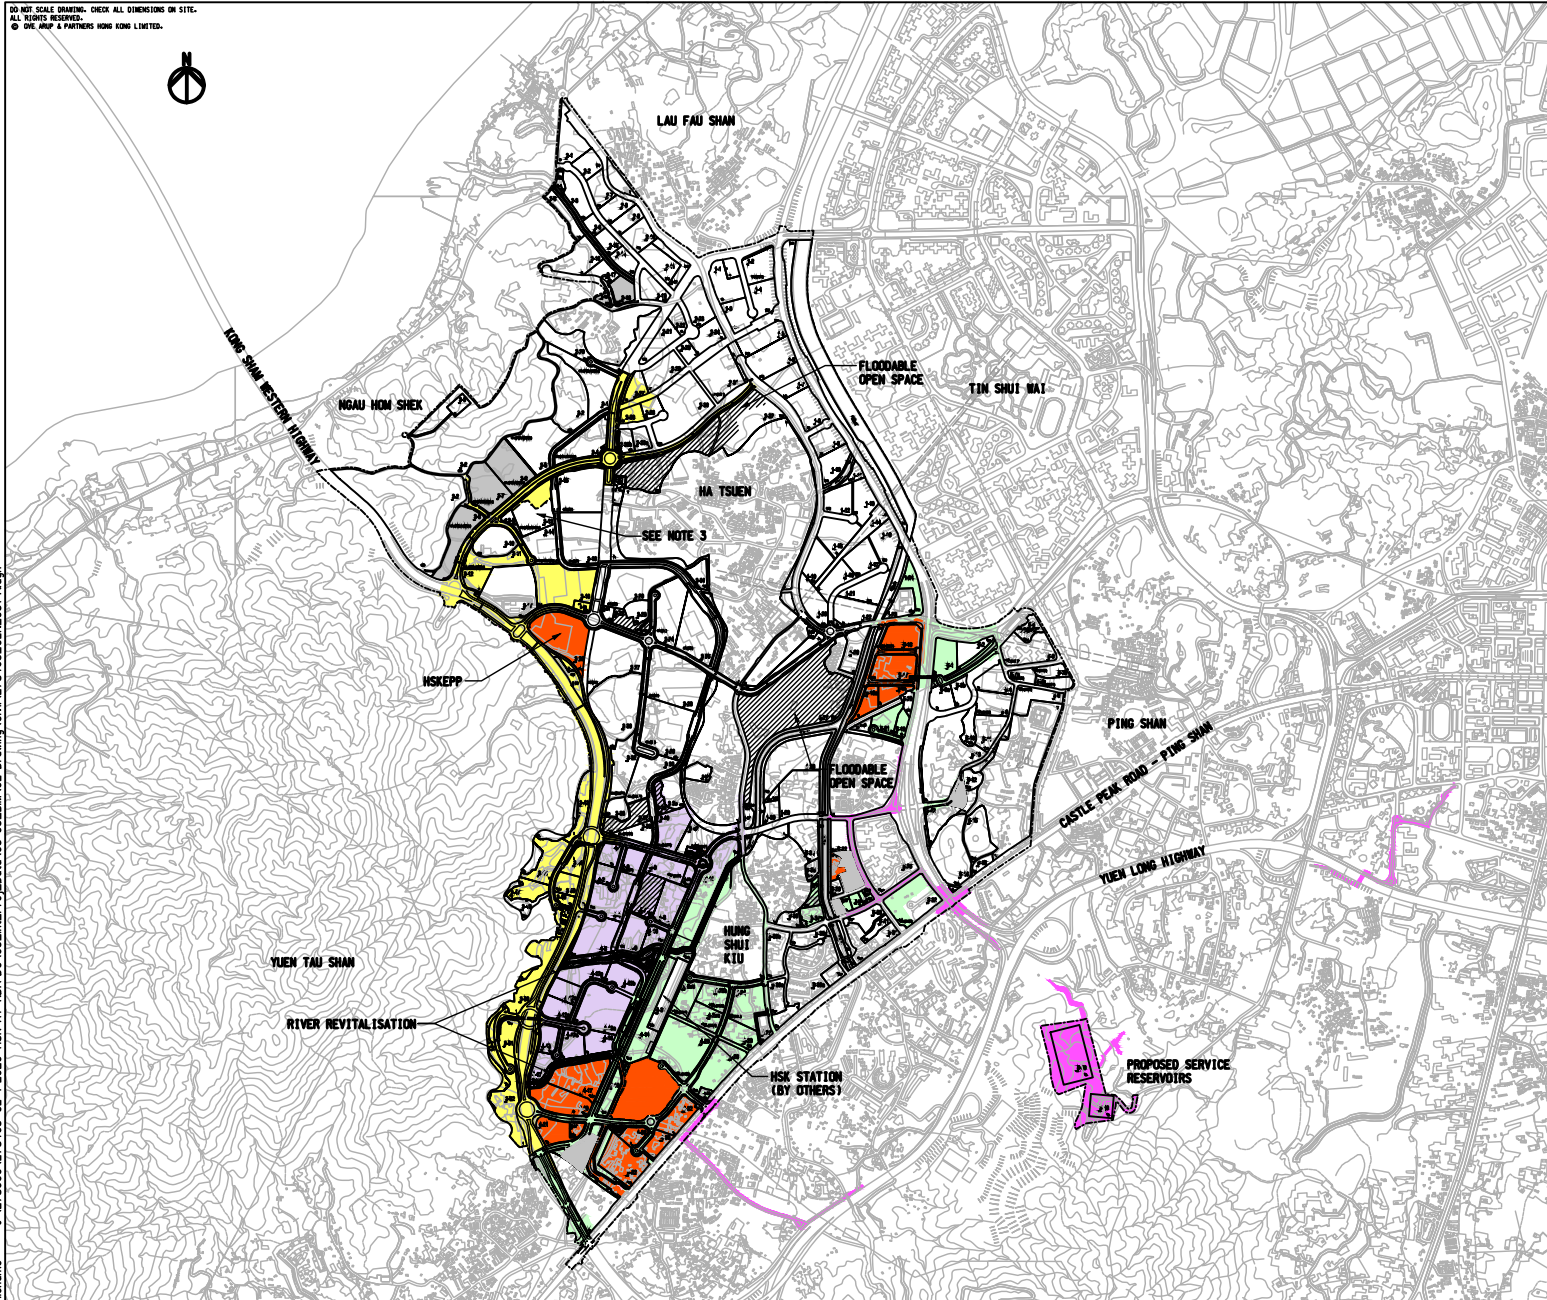

LEGEND

- CONTRACT PACKAGE 1
- CONTRACT PACKAGE 2
- CONTRACT PACKAGE 3
- CONTRACT PACKAGE 4
- CONTRACT PACKAGE 5
- STAGE 1 WORKS /
ADVANCE WORKS PHASE 1 & 2
(BY OTHERS)

NOTES

- EXTENT ARE INDICATIVE ONLY AND EXACT BOUNDARIES FOR EACH CONTRACT ARE SUBJECT TO REFINEMENT.
- SITE FORMATION WORKS FOR SITE 4-19, SITE 4-35, ROAD 1/2 (PART), ROAD 1/3, ROAD 1/4, ROAD 1/5, ROAD D6 AND ROAD D8 TO BE IMPLEMENTED UNDER CONTRACT 1.
- INTERIM DRAINAGE DETENTION POND IN SITE 3-13 TO BE IMPLEMENTED UNDER CONTRACT 5 AND THE ENTIRE SITE 3-13 WILL BE FORMED BY CONTRACT 6.

G	SEVENTH ISSUE	PY	08/24
F	SIXTH ISSUE	SL	08/24
E	FIFTH ISSUE	PY	07/24
D	FOURTH ISSUE	PY	06/24
C	THIRD ISSUE	PY	02/24
B	SECOND ISSUE	PY	01/24
A	FIRST ISSUE	PY	11/22
Rev	Description	By	Date

Consultant

ARUP

Project Title

Agreement No. CE 1/2020 (CE)
Hung Shui Kiu / Ha Tsuen
New Development Area Package A
Works for Second Phase Development
- Design and Construction

Drawing Title

HSK / HT NDA
SECOND PHASE DEVELOPMENT
OVERALL INFRASTRUCTURE
LAYOUT PLAN

Drawing no. 278463/GEN/031

Rev. G

Drawn BY	Date 11/22	Checked REC	Approved DOP
Scale 1:10000 @ A1		Status	PRELIMINARY



土木工程發展局
Civil Engineering and
Development Department