


DO NOT SCALE DRAWING. CHECK ALL DIMENSIONS ON SITE.
ALL RIGHTS RESERVED.
© C.Y.E. ARUP & PARTNERS HONG KONG LIMITED.

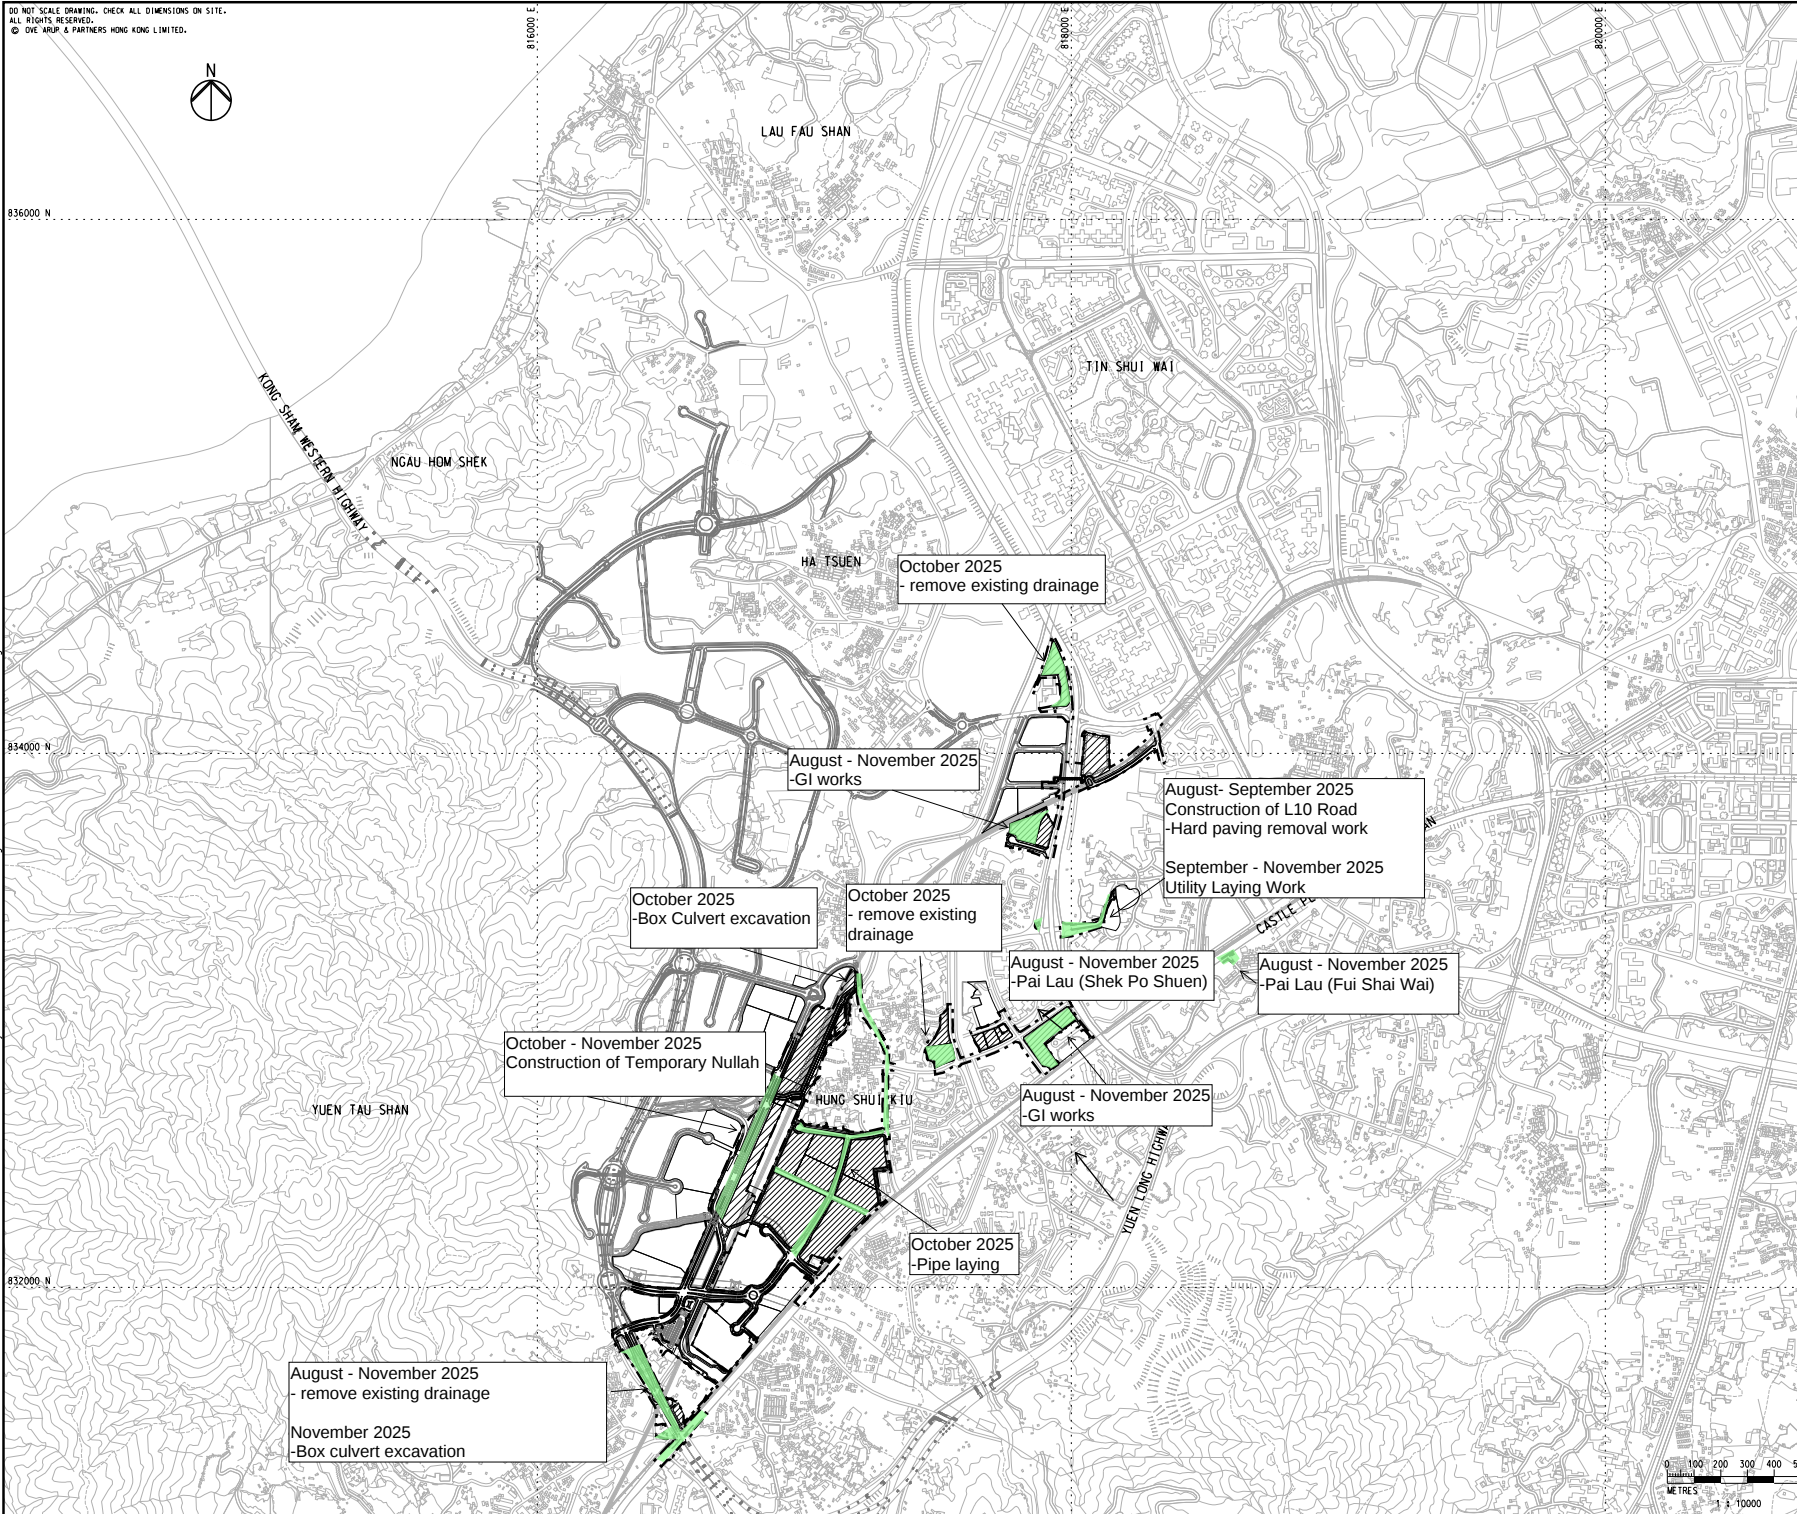

LEGEND

- BOUNDARIES OF THE SITE
-  PROPOSED SITES TO BE FORMED

00	TENDER ISSUE	Py	03/24
Rev	Description	By	Date
Consultant			
ARUP			
Project Title			
Contract No. YL/2023/03			
Hung Shui Kiu/Ha Tsuen			
New Development Area			
Second Phase Development - Contract 3 -			
Site Formation and Engineering			
Infrastructure Works			
Drawing title			
OVERALL LAYOUT PLAN			
Drawing no.		Rev.	
278463/C3/GEN/1001		00	
Drawn	Date	Checked	Approved
OT	03/24	EH	DL
Scale	1:10000 @ A1	Status	TENDER

COPYRIGHT RESERVED



土木工程拓展署
Civil Engineering and
Development Department