


Figure 1.1 General Site Location Plan

DO NOT SCALE DRAWING. CHECK ALL DIMENSIONS ON SITE.
 ALL RIGHTS RESERVED.
 © OVE ARUP & PARTNERS HONG KONG LIMITED.

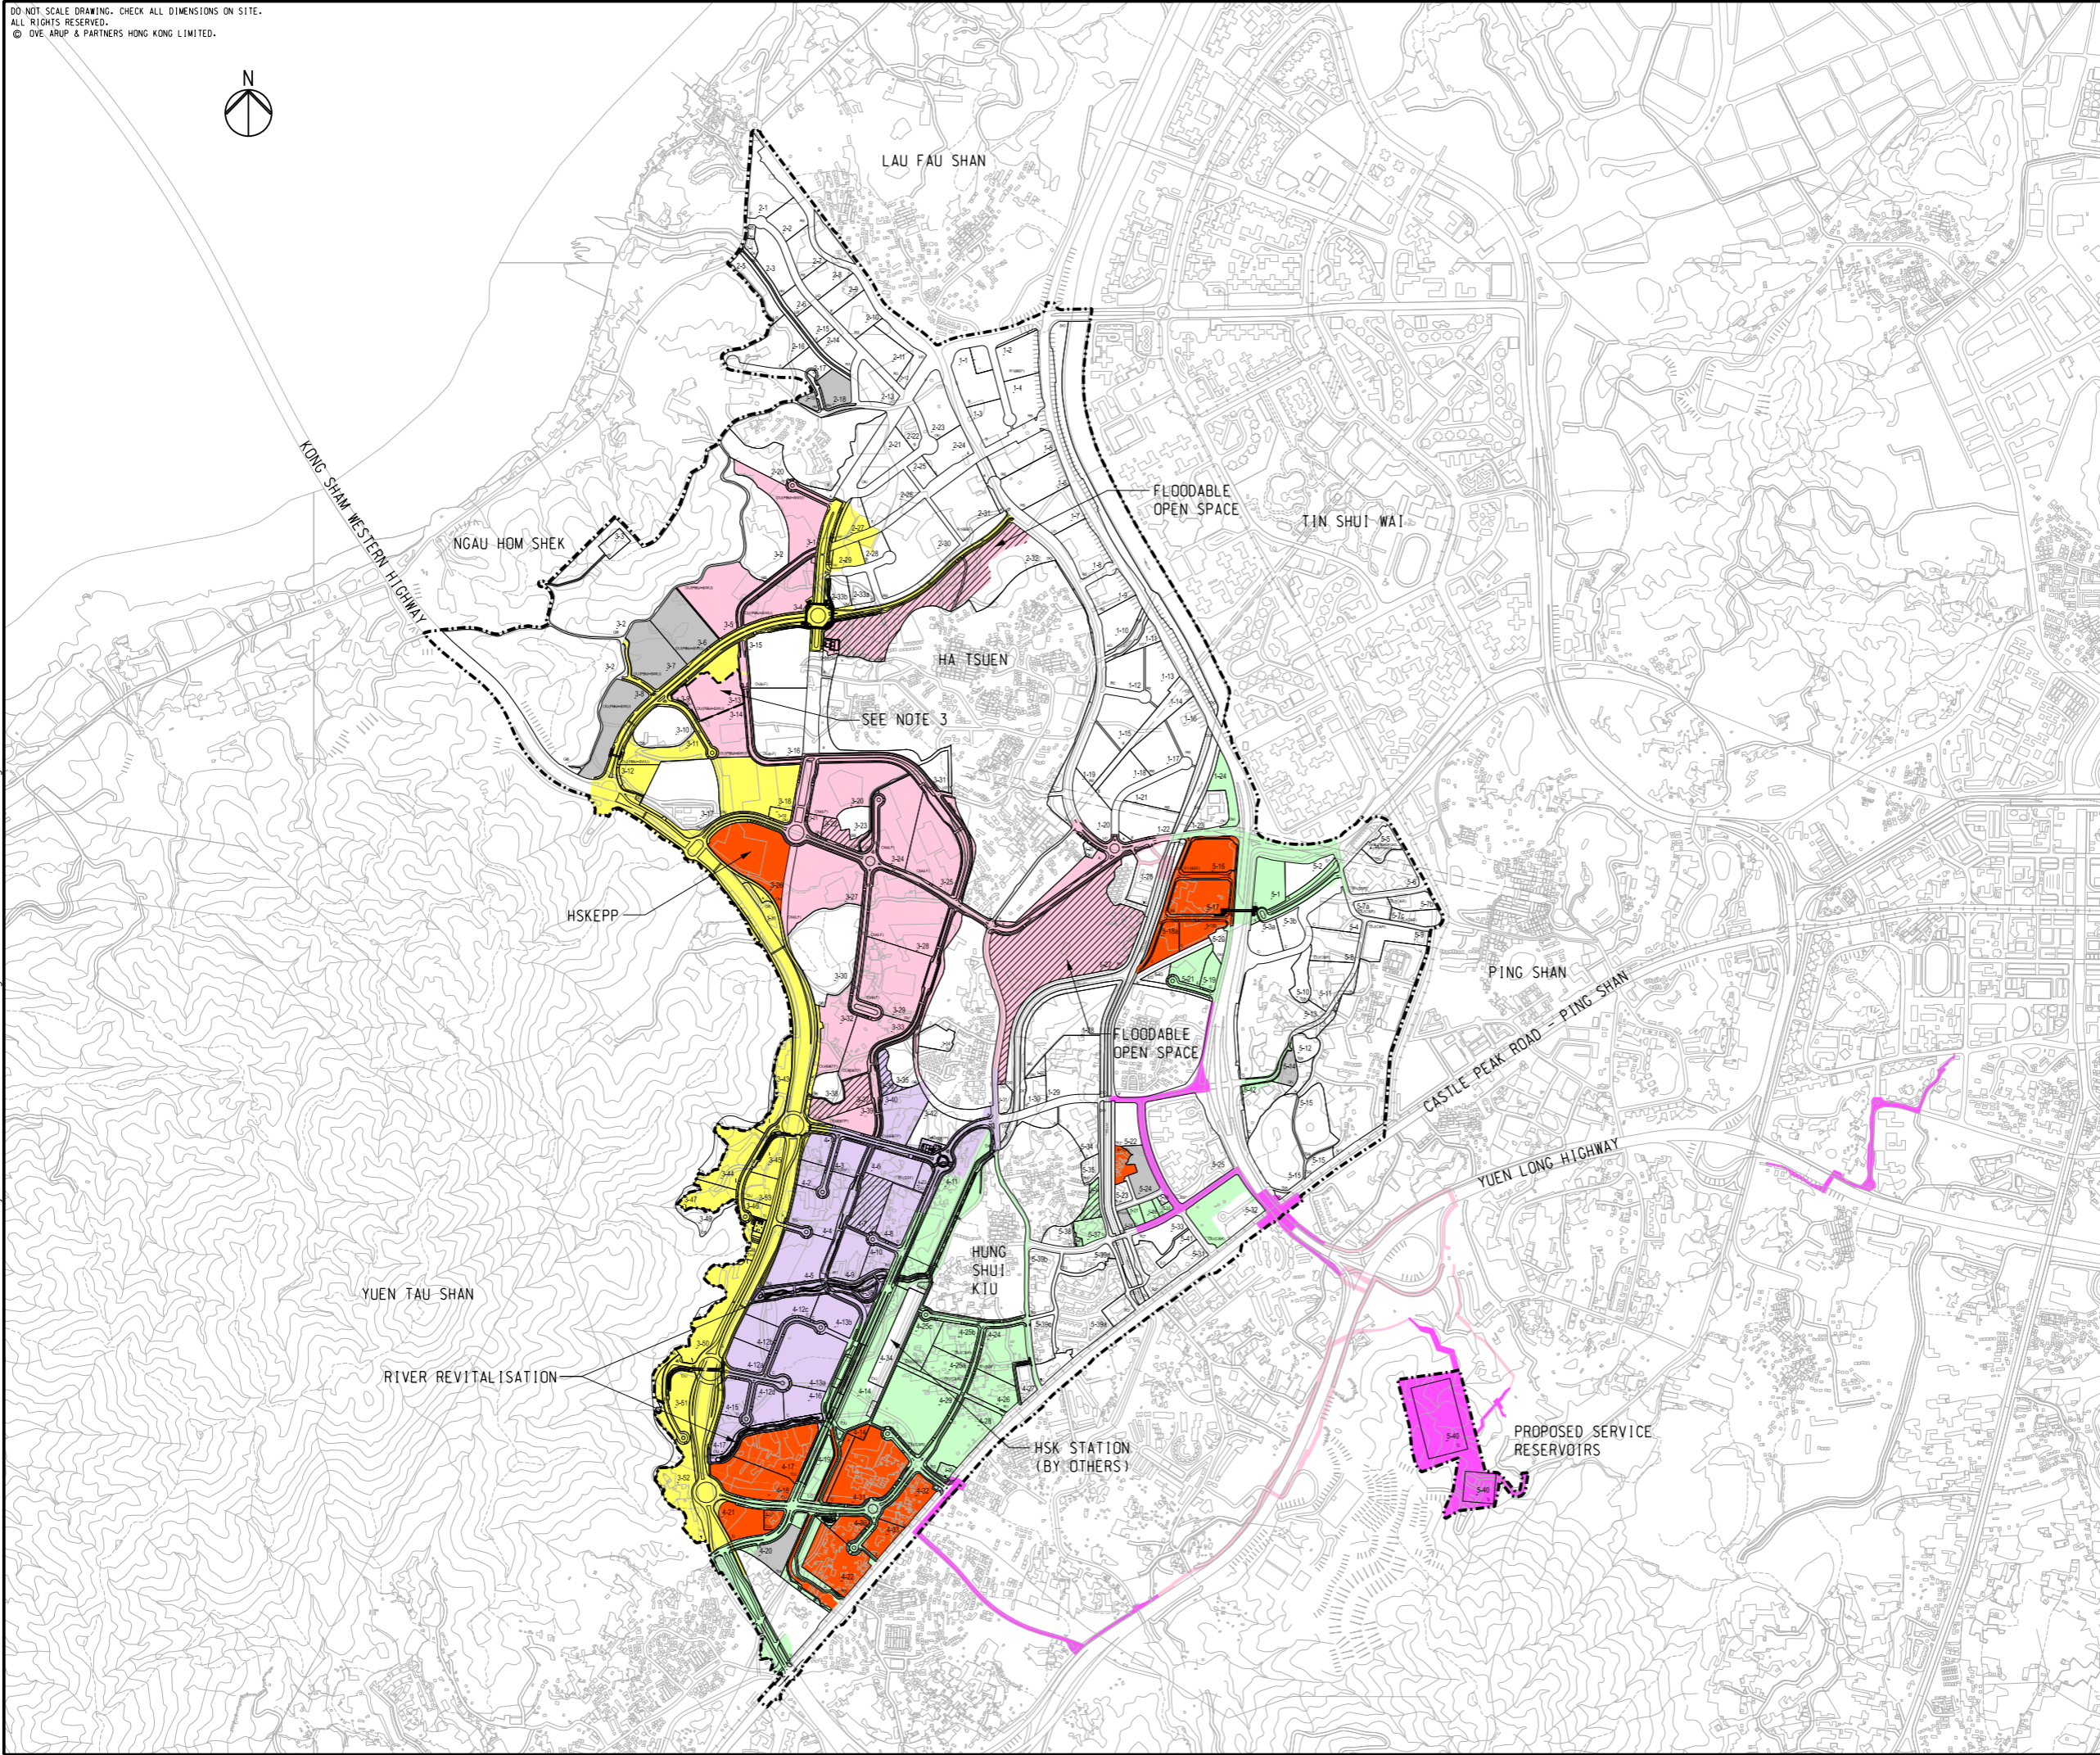

LEGEND

- CONTRACT PACKAGE 1
- CONTRACT PACKAGE 2
- CONTRACT PACKAGE 3
- CONTRACT PACKAGE 4
- CONTRACT PACKAGE 5
- CONTRACT PACKAGE 6
- STAGE 1 WORKS /
ADVANCE WORKS PHASE 1 & 2
(BY OTHERS)
- OPEN SPACE WORKS /
FLOODABLE OPEN SPACE WORKS
UNDER CONTRACT PACKAGE 7

NOTES

1. EXTENT ARE INDICATIVE ONLY AND EXACT BOUNDARIES FOR EACH CONTRACT ARE SUBJECT TO REFINEMENT.
2. SITE FORMATION WORKS FOR SITE 4-19, SITE 4-35, ROAD L12 (PART), ROAD L13, ROAD L14, ROAD L15, ROAD D6 AND ROAD D8 TO BE IMPLEMENTED UNDER CONTRACT 1.
3. INTERIM DRAINAGE DETENTION POND IN SITE 3-13 TO BE IMPLEMENTED UNDER CONTRACT 5 AND THE ENTIRE SITE 3-13 WILL BE FORMED BY CONTRACT 6.

G	SEVENTH ISSUE	PY	09/24
F	SIXTH ISSUE	SL	08/24
E	FIFTH ISSUE	PY	07/24
D	FOURTH ISSUE	PY	06/24
C	THIRD ISSUE	PY	02/24
B	SECOND ISSUE	PY	01/24
A	FIRST ISSUE	PY	11/22
Rev	Description	By	Date

Consultant
ARUP

Project Title
 Agreement No. CE 1/2020 (CE)
 Hung Shui Kiu / Ha Tsuen
 New Development Area Package A
 Works for Second Phase Development
 – Design and Construction

Drawing title
 HSK / HT NDA
 SECOND PHASE DEVELOPMENT
 OVERALL INFRASTRUCTURE
 LAYOUT PLAN

Drawing no.		278463/GEN/031		Rev.	G
Drawn	Date	Checked	Approved		
RY	11/22	KKC	DOP		
Scale	1:10000 @ A1		Status	PRELIMINARY	

COPYRIGHT RESERVED

土木工程拓展署
 Civil Engineering and
 Development Department

Printed by : reman.yick
 Filename : J:\278000\278463 CE 1-2020 HSK-HT NDA-DC\05_Int_Proj_Data\05-03_BIM\02-Drawing\Civil\278463_GEN_031-A.dgn
 Date : 9/10/2024