


Figure 3.1 Impact Noise Monitoring Locations

DO NOT SCALE DRAWING. CHECK ALL DIMENSIONS ON SITE.
ALL RIGHTS RESERVED.
© DVE ARUP & PARTNERS HONG KONG LIMITED.

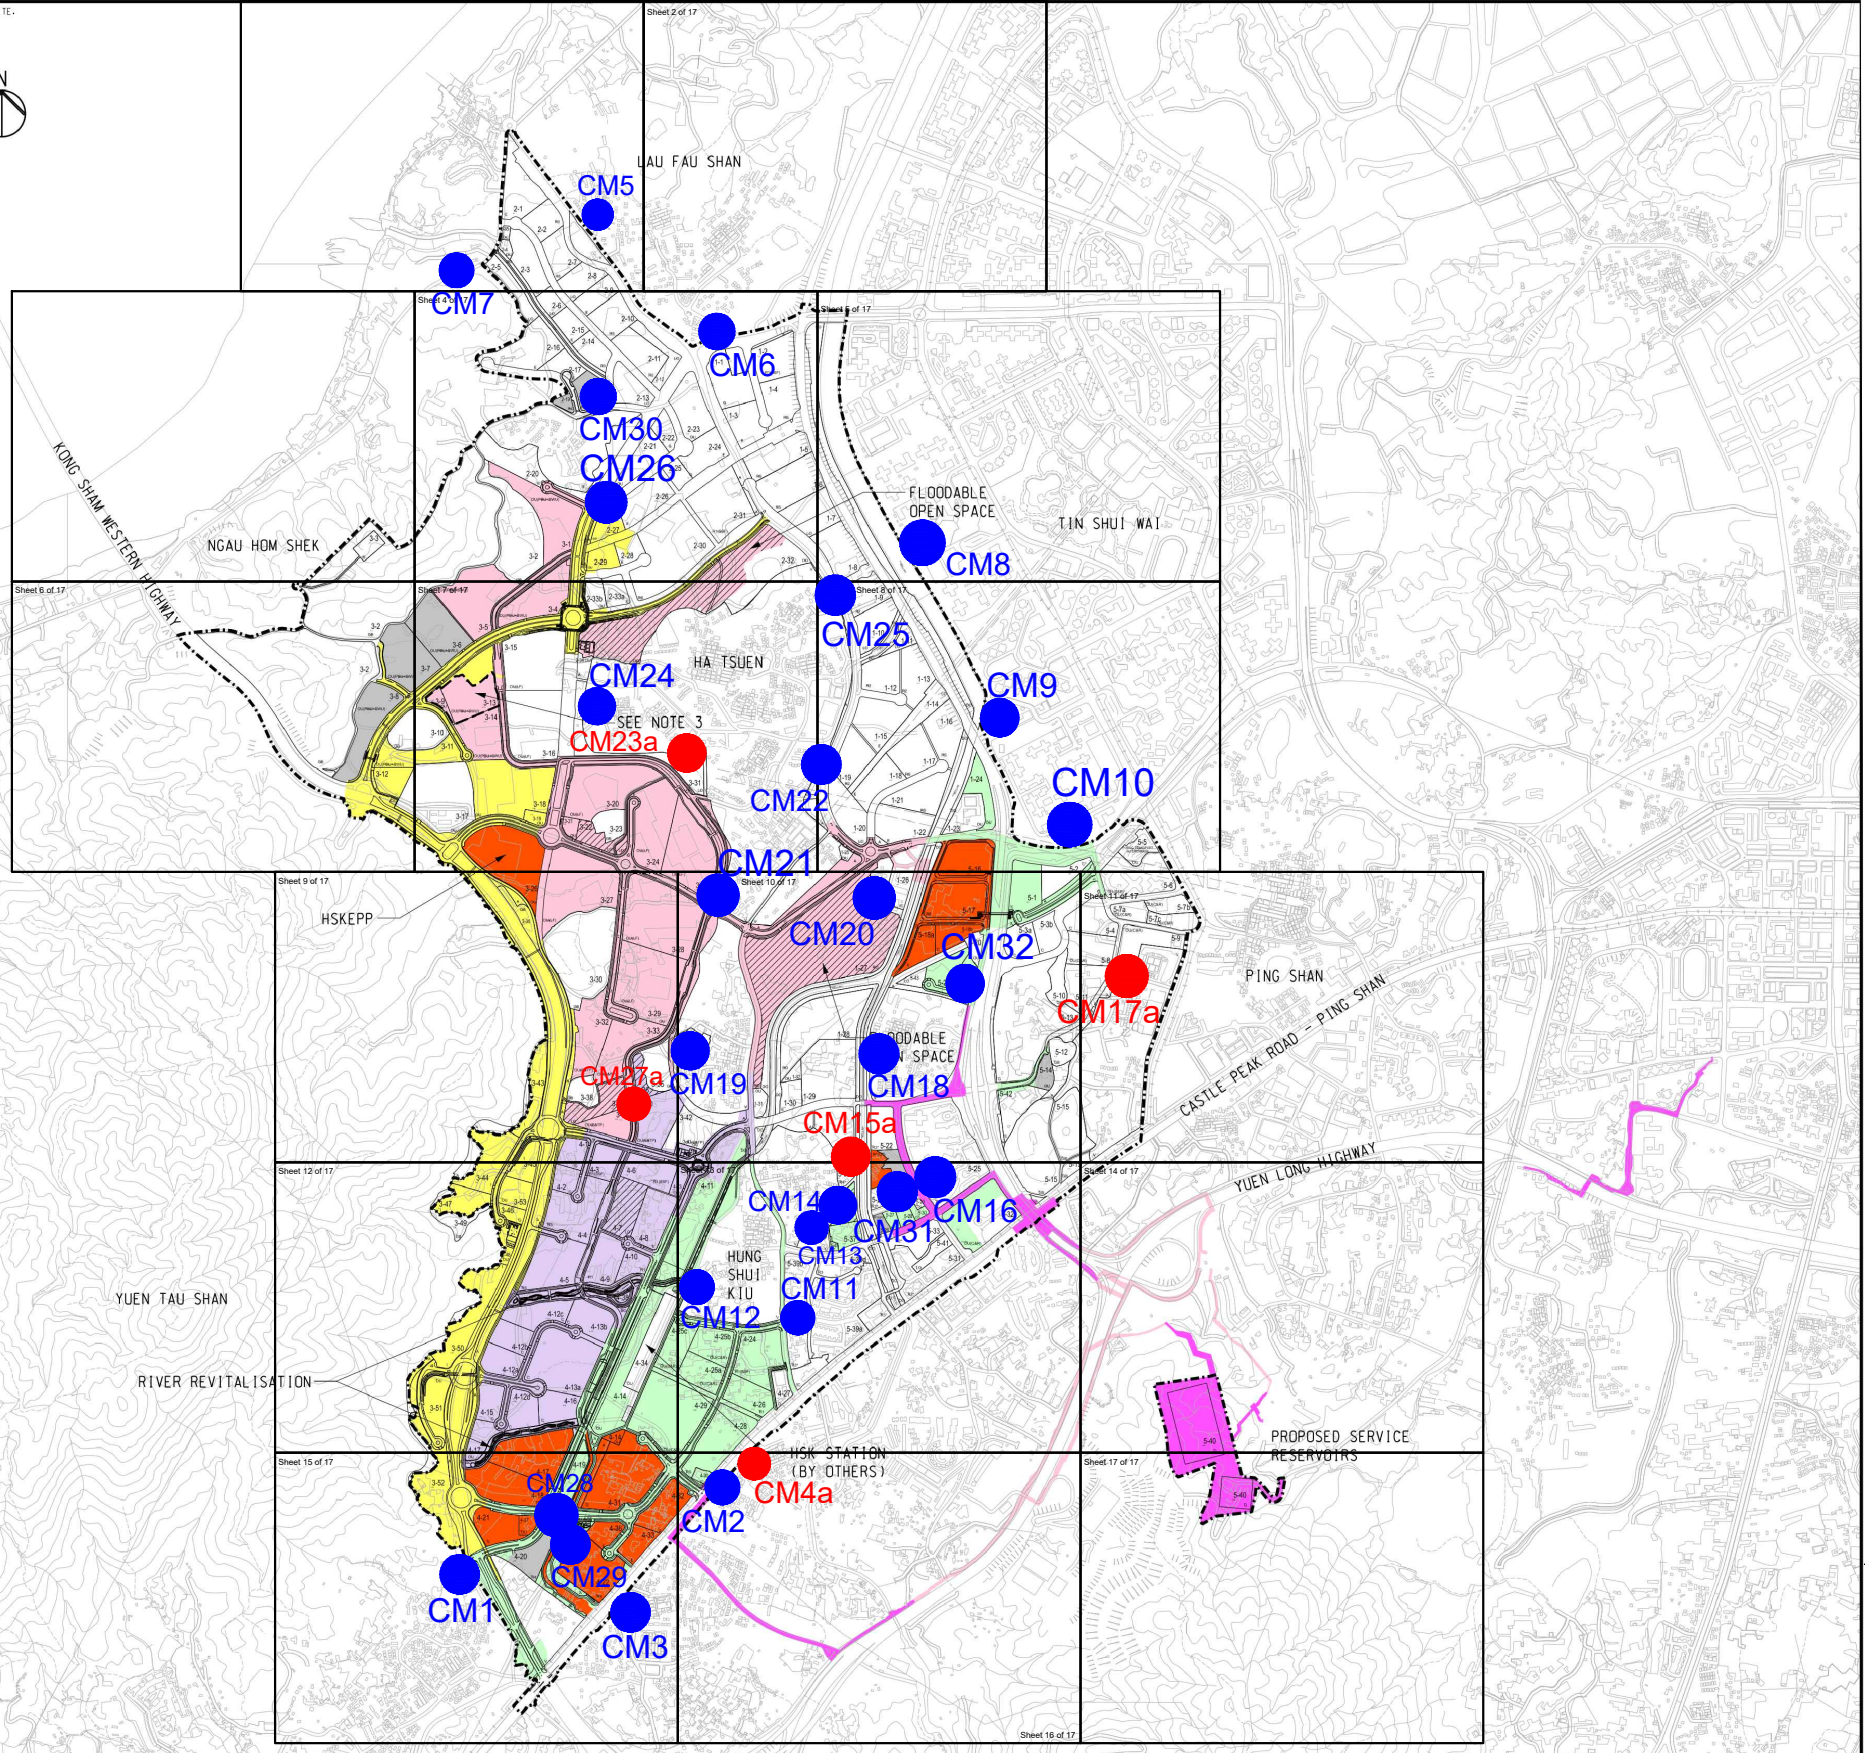

Printed by : reman.yick Date : 9/10/2024
Filename : J:\278000\278463_CE_1-2020_HSK-HT_NDA-DC\05_int_Proj_Data\05-03_BIM\02-Drawing\Civil\278463_GEN_031-A.dgn



- Legends:**
- Contract 1
 - Contract 2
 - Contract 3
 - Contract 4
 - Contract 5
 - Contract 6
 - Stage 1 Works / Advance Works Phase 1&2 (By others)

- Note:**
The Layout of Contract 7 is subject to review and is not shown in this drawing
- Designated Monitoring Location
 - Proposed Alternative Monitoring Location

No.	Revision/Issue	Date

Project Name:
WD/03/2023 Hung Shui Kiu/Ha Tsuen New Development Area - Phase Development - Environmental Team



Drawing Title:
Layout Plan of Noise Monitoring Locations

Date:
30 July 2024

Scale:
Not to Scale