


DO NOT SCALE DRAWING. CHECK ALL DIMENSIONS ON SITE.
ALL RIGHTS RESERVED.
© OVE ARUP & PARTNERS HONG KONG LIMITED.

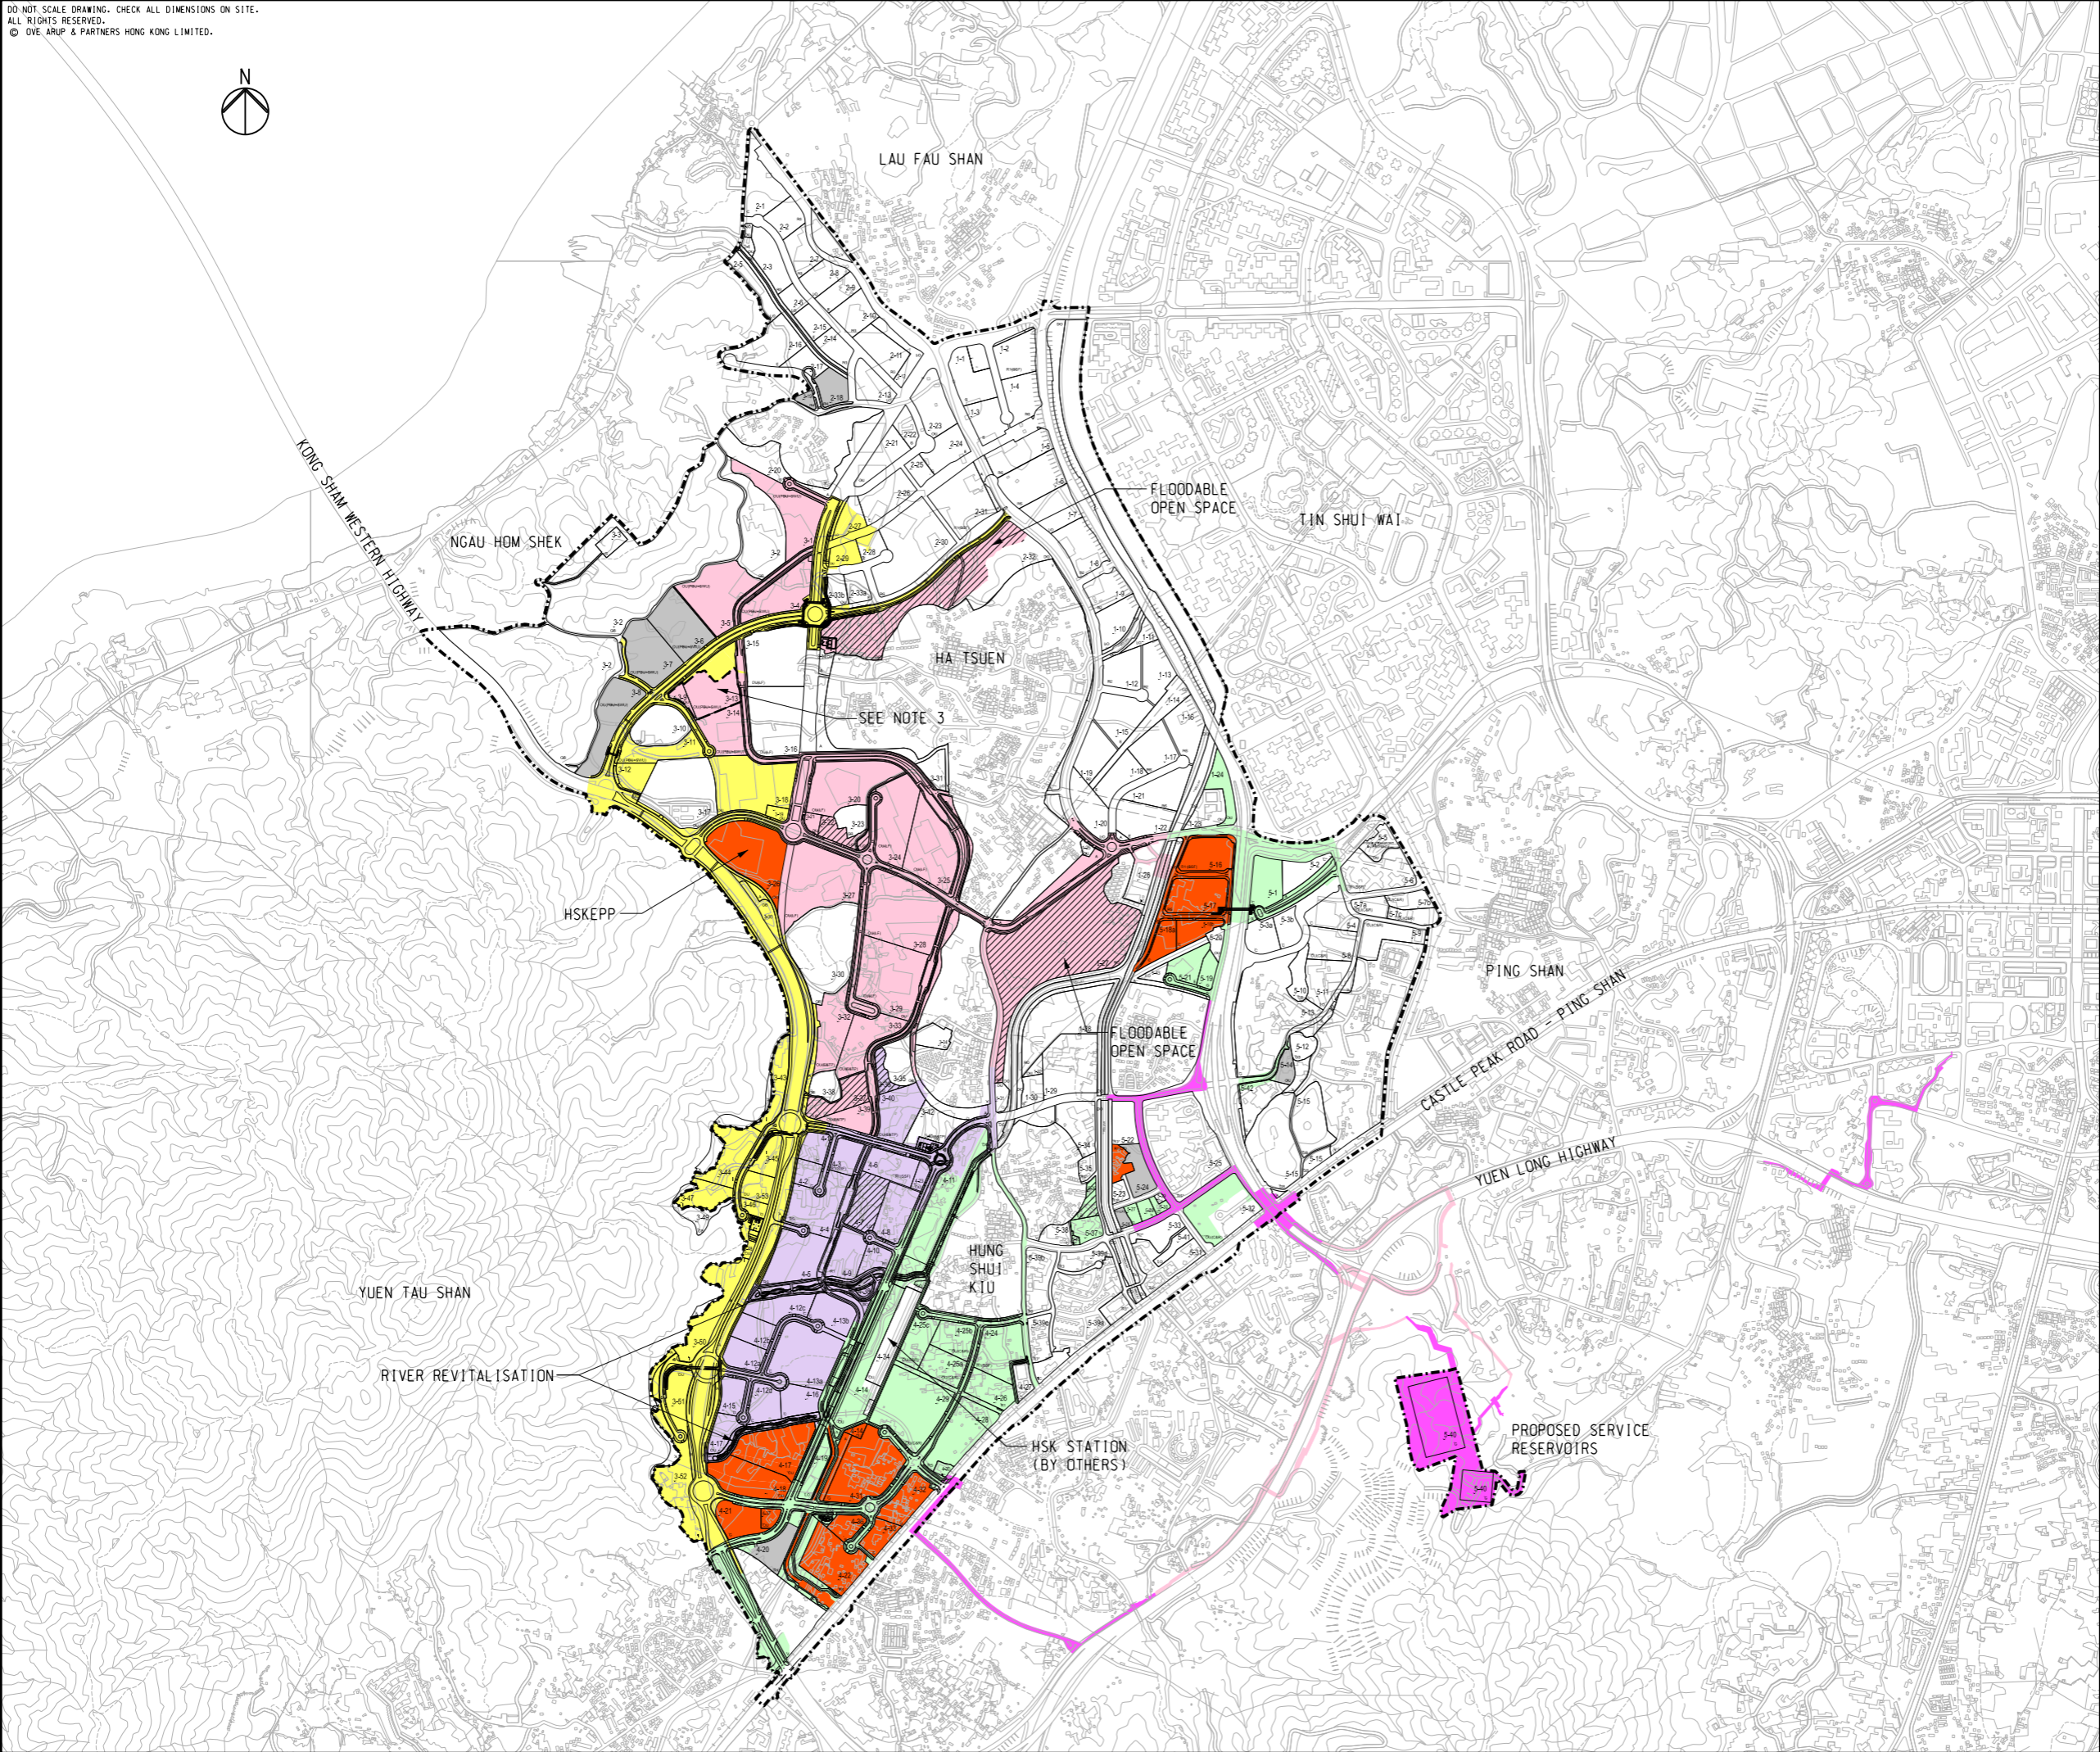

LEGEND

- CONTRACT PACKAGE 1
- CONTRACT PACKAGE 2
- CONTRACT PACKAGE 3
- CONTRACT PACKAGE 4
- CONTRACT PACKAGE 5
- CONTRACT PACKAGE 6
- STAGE 1 WORKS /
ADVANCE WORKS PHASE 1 & 2
(BY OTHERS)
- OPEN SPACE WORKS /
FLOODABLE OPEN SPACE WORKS
UNDER CONTRACT PACKAGE 7

NOTES

- EXTENT ARE INDICATIVE ONLY AND EXACT BOUNDARIES
FOR EACH CONTRACT ARE SUBJECT TO REFINEMENT.
- SITE FORMATION WORKS FOR SITE 4-19, SITE 4-35,
ROAD L12 (PART), ROAD L13, ROAD L14, ROAD L15,
ROAD D6 AND ROAD D8 TO BE IMPLEMENTED UNDER
CONTRACT 1.
- INTERIM DRAINAGE DETENTION POND IN SITE 3-13
TO BE IMPLEMENTED UNDER CONTRACT 5 AND THE ENTIRE
SITE 3-13 WILL BE FORMED BY CONTRACT 6.

G	SEVENTH ISSUE	PY	09/24
F	SIXTH ISSUE	SL	08/24
E	FIFTH ISSUE	PY	07/24
D	FOURTH ISSUE	PY	06/24
C	THIRD ISSUE	PY	02/24
B	SECOND ISSUE	PY	01/24
A	FIRST ISSUE	PY	11/22
Rev	Description	By	Date

Consultant

ARUP

Project Title
Agreement No. CE 1/2020 (CE)
Hung Shui Kiu / Ha Tsuen
New Development Area Package A
Works for Second Phase Development
– Design and Construction

Drawing title
HSK / HT NDA
SECOND PHASE DEVELOPMENT
OVERALL INFRASTRUCTURE
LAYOUT PLAN

Drawing no.	278463/GEN/031	Rev.	G
Drawn	Date	Checked	Approved
RY	11/22	KKC	DOP
Scale	1:10000 @ A1	Status	PRELIMINARY

COPYRIGHT RESERVED



土木工程拓展署
Civil Engineering and
Development Department