


Printed by : reman.yick
 Date : 9/10/2024
 File name : J:\278000\278463_CE_1-2020_HSK-HT_NDA-DC_05_int_Proj_Data\05-03_BIM\02-Drawing\Civil\278463_GEN_031-A.dgn

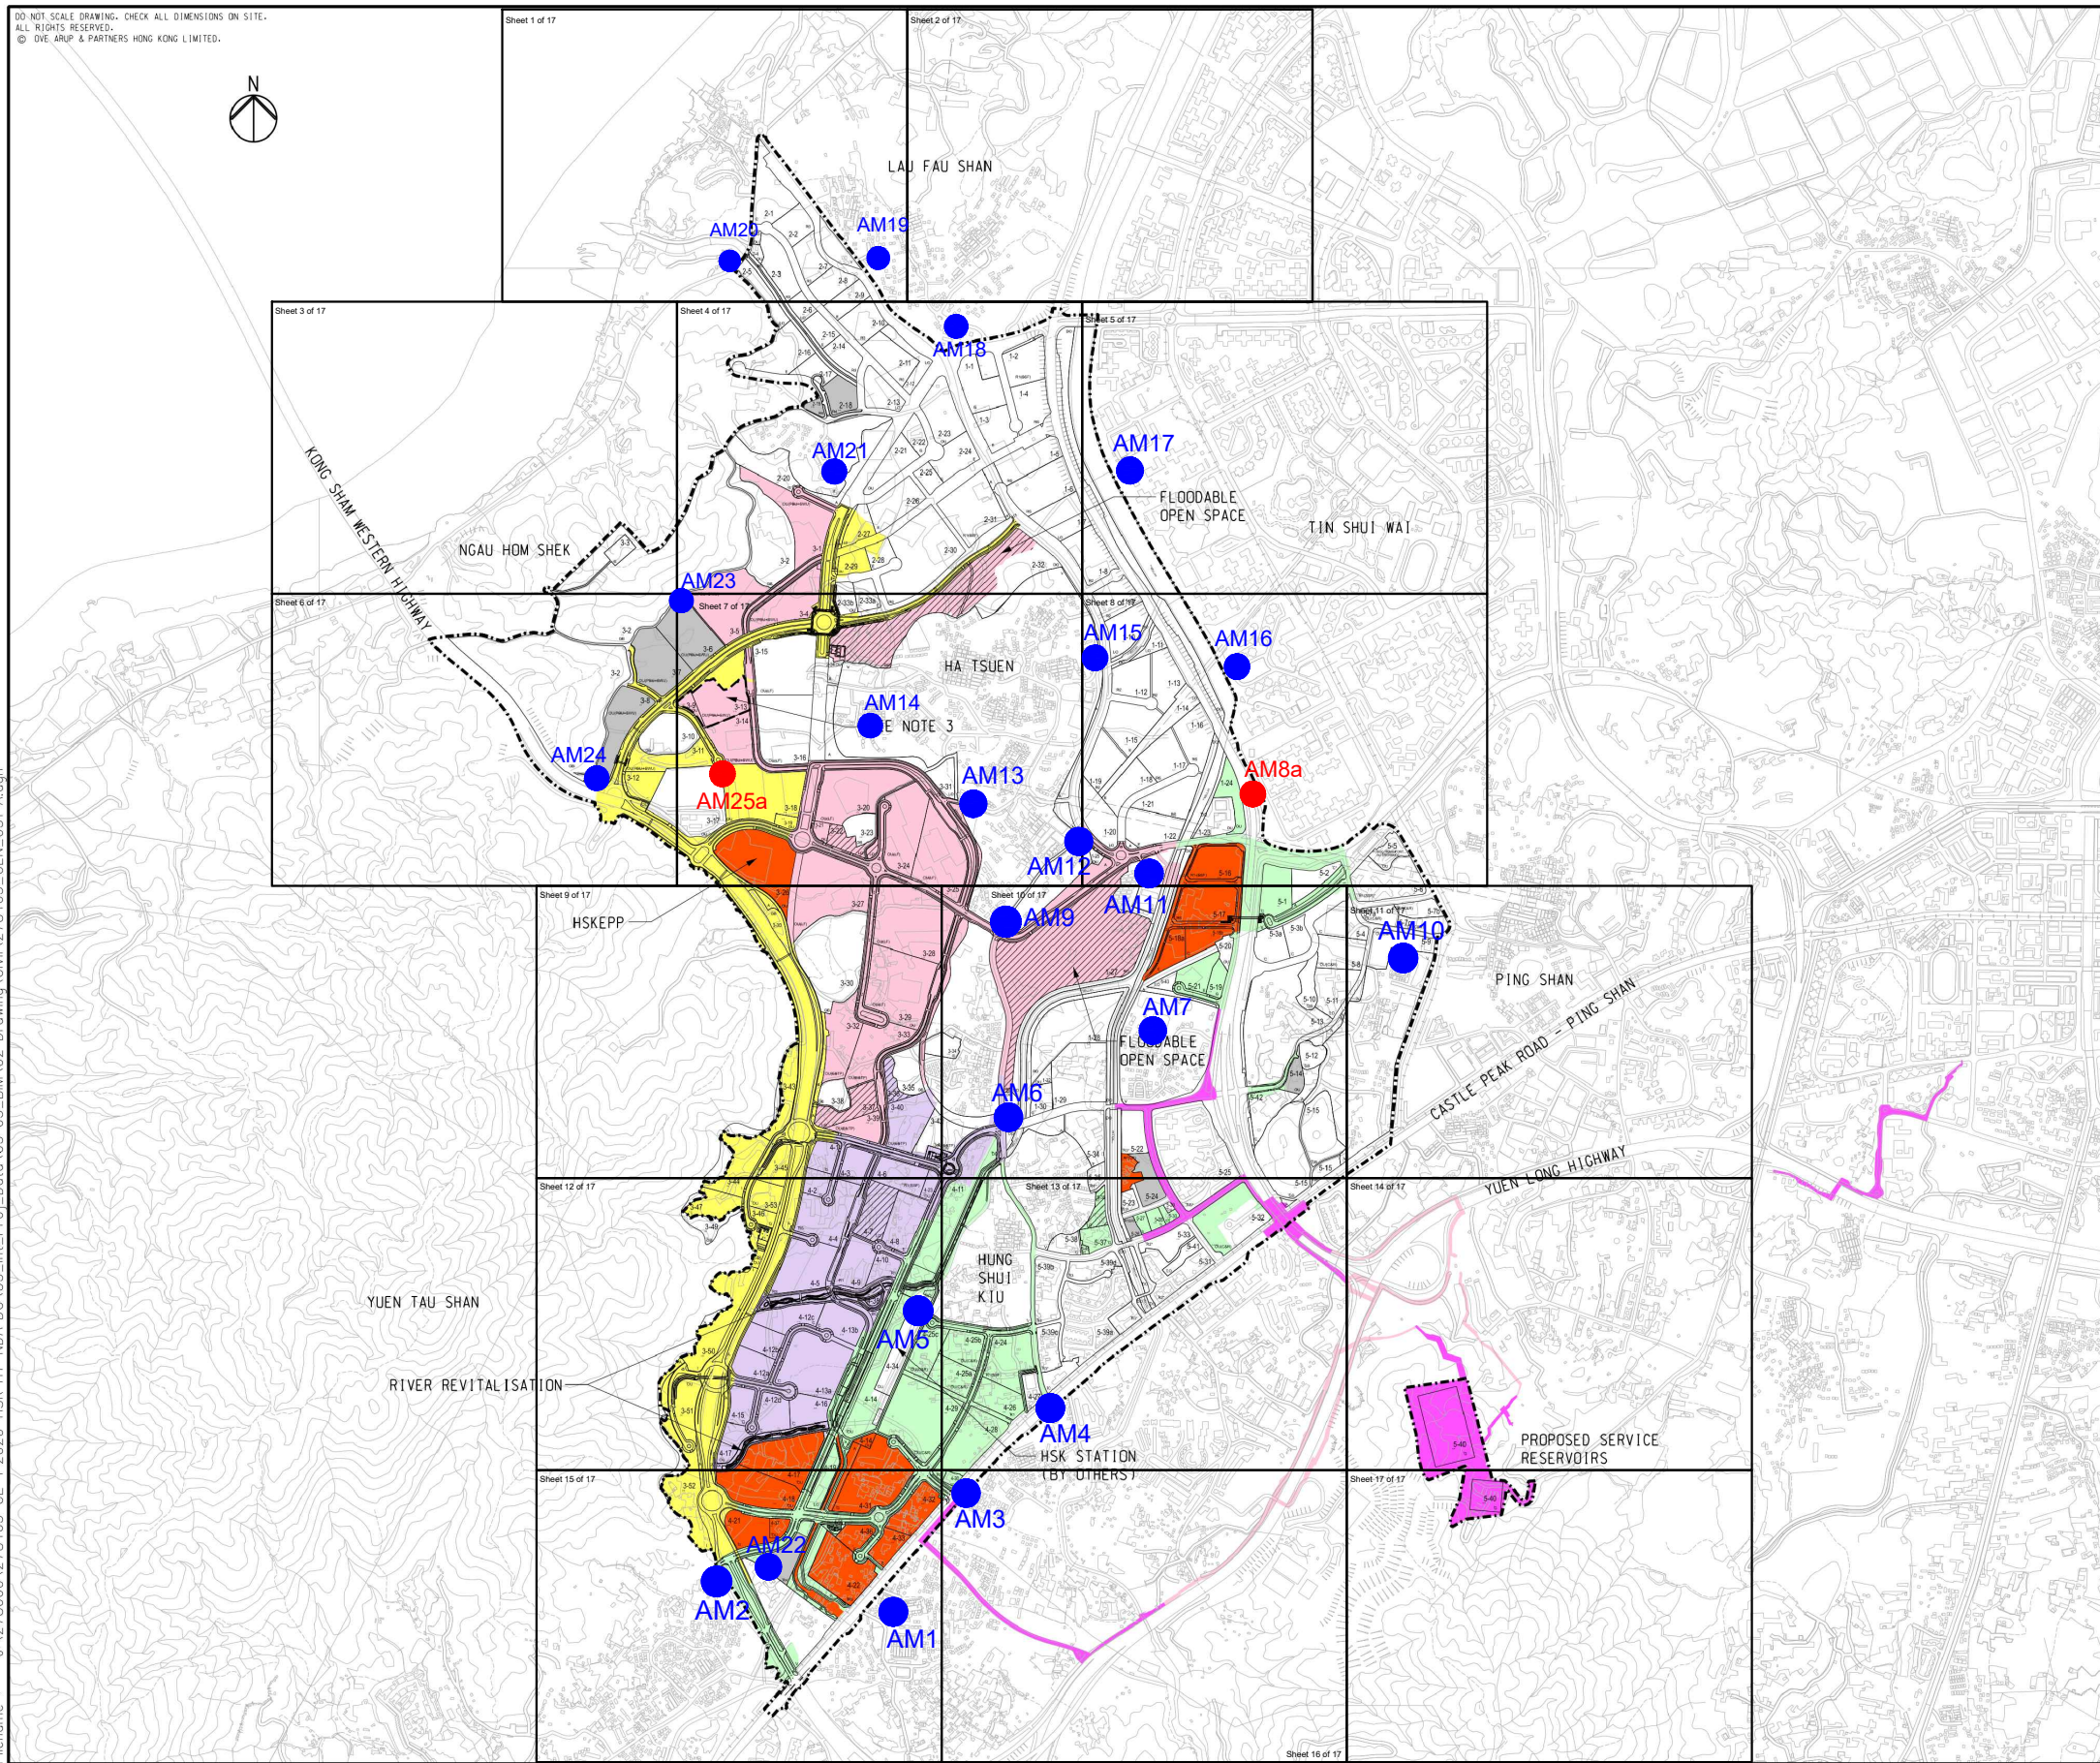

Legends:

- Contract 1
- Contract 2
- Contract 3
- Contract 4
- Contract 5
- Contract 6
- Stage 1 Works / Advance Works Phase 1&2 (By others)

Note:
 The Layout of Contract 7 is subject to review and is not shown in this drawing

- Designated Monitoring Location
- Alternative Monitoring Location

No.	Revision/Issue	Date

Project Name:
 WD/03/2023 Hung Shui Kiu/Ha Tsuen New Development Area Second Phase Development - Environmental Team



Drawing Title:
 Layout Plan of Air Quality Monitoring Locations (Overall)

Date:
 30 July 2024

Scale:
 Not to Scale