


DO NOT SCALE DRAWING. CHECK ALL DIMENSIONS ON SITE.
ALL RIGHTS RESERVED.
© ARUP & PARTNERS HONG KONG LIMITED.

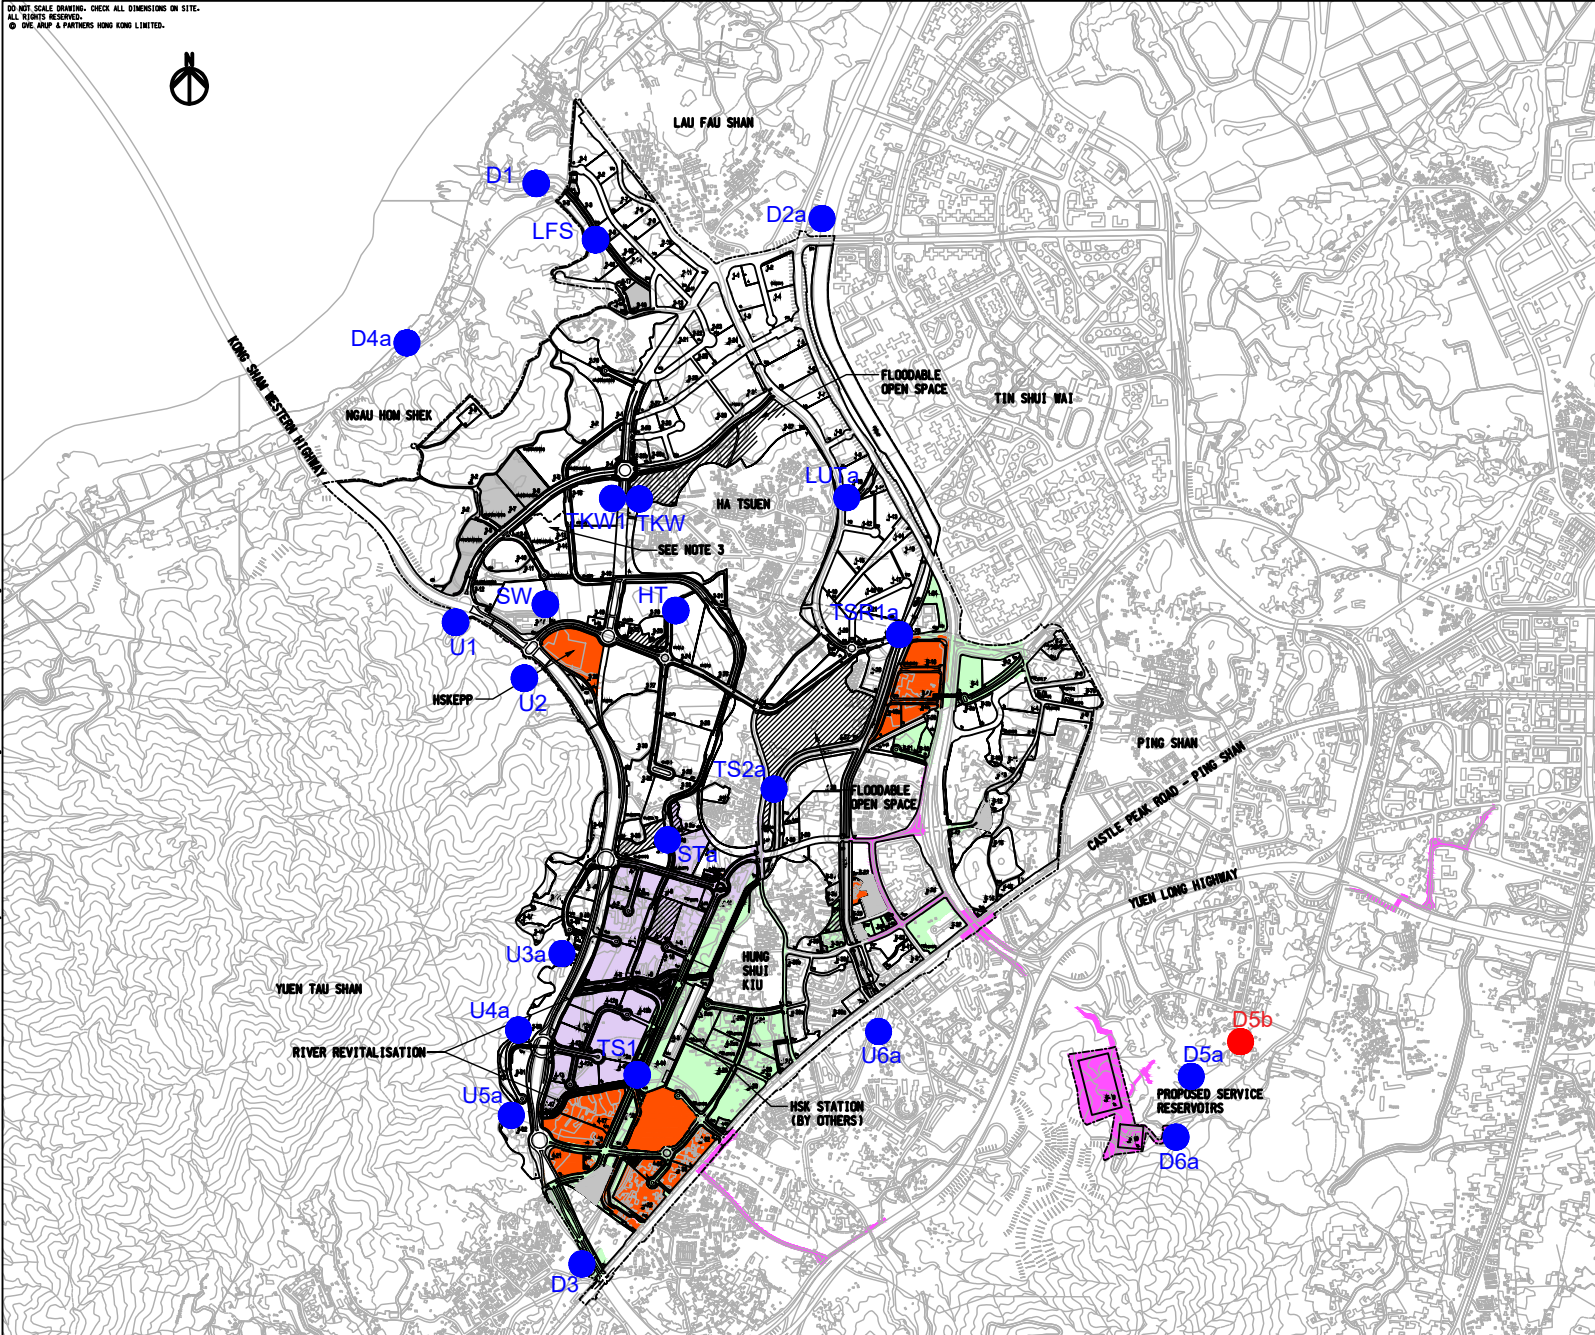

LEGEND

- CONTRACT PACKAGE 1
- CONTRACT PACKAGE 2
- CONTRACT PACKAGE 3
- CONTRACT PACKAGE 4
- STAGE 1 WORKS / ADVANCE WORKS PHASE 1 & 2 (BY OTHERS)

NOTES

1. EXTENT ARE INDICATIVE ONLY AND EXACT BOUNDARIES FOR EACH CONTRACT ARE SUBJECT TO REFINEMENT.
2. SITE FORMATION WORKS FOR SITE 4-19, SITE 4-35, ROAD L12 (PART), ROAD L13, ROAD L14, ROAD L15, ROAD D6 AND ROAD D8 TO BE IMPLEMENTED UNDER CONTRACT 1.
3. INTERIM DRAINAGE DETENTION POND IN SITE 3-13 TO BE IMPLEMENTED UNDER CONTRACT 5 AND THE ENTIRE SITE 3-13 WILL BE FORMED BY CONTRACT 6.

- Water Quality Monitoring Location
- Proposed Alternative Monitoring Location

G	SEVENTH ISSUE	PY	09/24
F	SIXTH ISSUE	SL	08/24
E	FIFTH ISSUE	PI	07/24
D	FOURTH ISSUE	PY	06/24
C	THIRD ISSUE	PY	02/24
B	SECOND ISSUE	PY	01/24
A	FIRST ISSUE	PY	11/22
Rev	Description	By	Date

ARUP

Project Title
Agreement No. CE 1/2020 (CE)
Hung Shui Kiu / Ha Tsuen
New Development Area Package A
Works for Second Phase Development
- Design and Construction

Drawing Title
**HSK / HT NDA
SECOND PHASE DEVELOPMENT
OVERALL INFRASTRUCTURE
LAYOUT PLAN**

Drawing no.	278463/GEN/031	Rev.	G
Drawn BY	Date	Checked BY	Approved DOP
Scale	1:10000 @ A1	Status	PRELIMINARY

CEPD 土木工程發展署
Civil Engineering and
Development Department

Date : 9/17/2024
 Filename : J:\278000\278463 CE 1-2020 HSK-HT NDA-DC-05_Int_Proj_Data\05-03_BNA-02-Drawing\Civil\278463_GEN_031_A.dgn
 Printed by : remany.jok
 File name : J:\278000\278463 CE 1-2020 HSK-HT NDA-DC-05_Int_Proj_Data\05-03_BNA-02-Drawing\Civil\278463_GEN_031_A.dgn