


DO NOT SCALE DRAWING. CHECK ALL DIMENSIONS ON SITE.
 ALL RIGHTS RESERVED.
 © DVE ARUP & PARTNERS HONG KONG LIMITED.

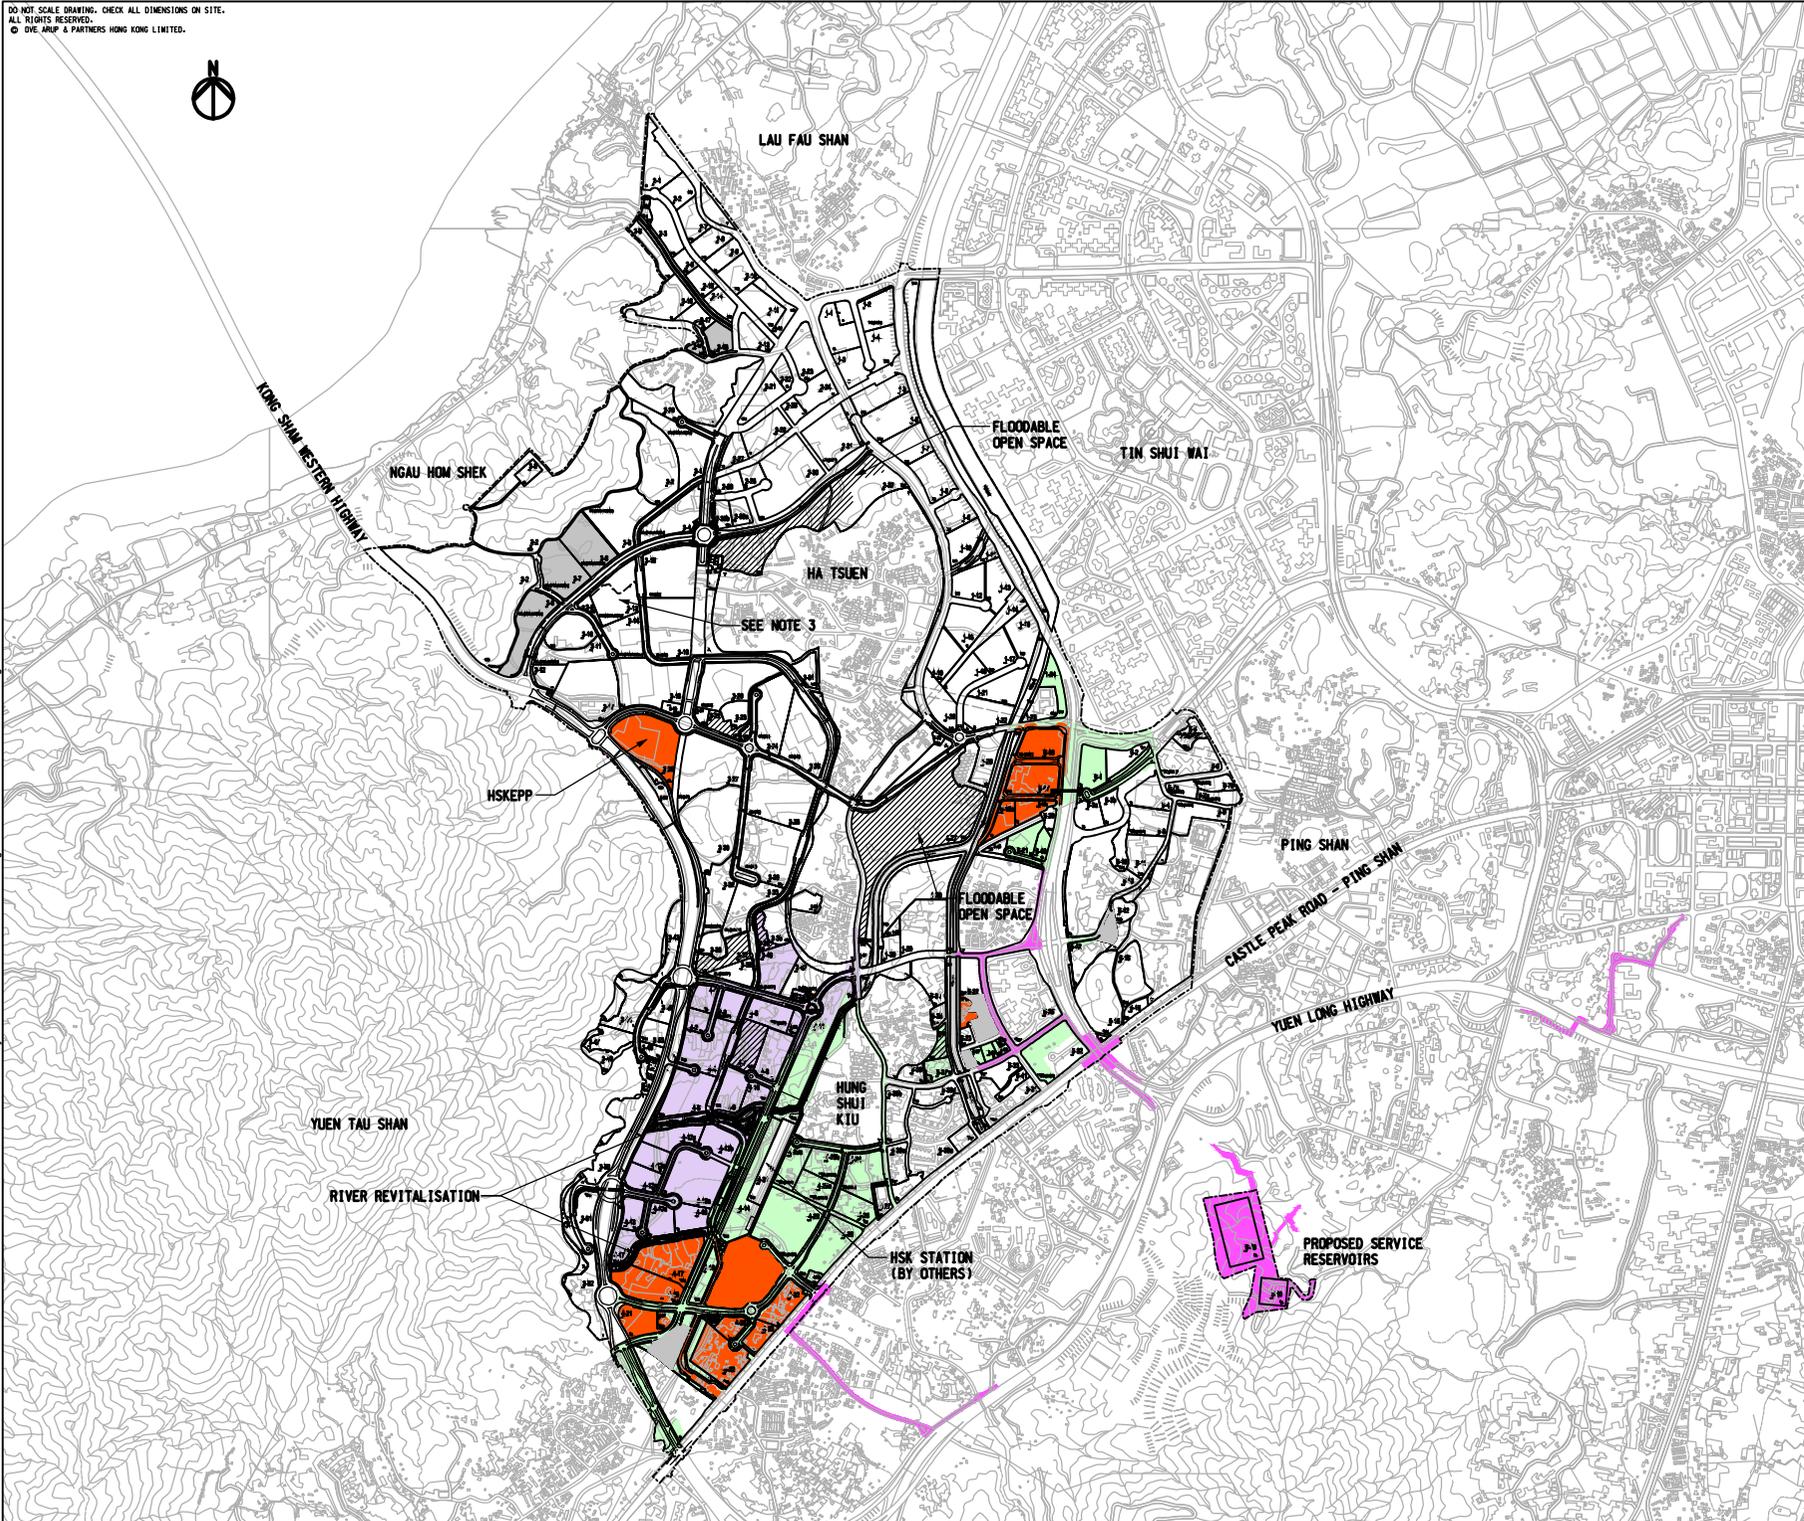

LEGEND

- CONTRACT PACKAGE 1
- CONTRACT PACKAGE 2
- CONTRACT PACKAGE 3
- CONTRACT PACKAGE 4
- STAGE 1 WORKS /
ADVANCE WORKS PHASE 1 & 2
(BY OTHERS)

NOTES

1. EXTENT ARE INDICATIVE ONLY AND EXACT BOUNDARIES FOR EACH CONTRACT ARE SUBJECT TO REFINEMENT.
2. SITE FORMATION WORKS FOR SITE 4-19, SITE 4-35, ROAD L12 (PART), ROAD L13, ROAD L14, ROAD L15, ROAD D6 AND ROAD D6 TO BE IMPLEMENTED UNDER CONTRACT 1.
3. INTERIM DRAINAGE DETENTION POND IN SITE 3-13 TO BE IMPLEMENTED UNDER CONTRACT 5 AND THE ENTIRE SITE 3-13 WILL BE FORMED BY CONTRACT 6.

Rev	Description	By	Date
0	SEVENTH ISSUE		PY 09/24
F	SIXTH ISSUE		SL 08/24
E	FIFTH ISSUE		PY 07/24
D	FOURTH ISSUE		PY 06/24
C	THIRD ISSUE		PY 02/24
B	SECOND ISSUE		PY 01/24
A	FIRST ISSUE		PY 11/22

Rev Description By Date

Consultant
ARUP

Project Title
 Agreement No. CE 1/2020 (CE)
 Hung Shui Kiu / Ha Tsuen
 New Development Area Package A
 Works for Second Phase Development
 - Design and Construction

Drawing Title
 HSK / HT NDA
 SECOND PHASE DEVELOPMENT
 OVERALL INFRASTRUCTURE
 LAYOUT PLAN

Drawing no. 278463/GEN/031		Rev. G
Drawn BY	Date 11/22	Checked HCC
Scale 1:10000 @ A1	Drawn	Approved DDP
PRELIMINARY		

COPYRIGHT RESERVED

土木工程新發展
 Civil Engineering and
 Development Department

Date : 9/10/2024
 Printed by : reman,yick
 Filename : J:\278000\278463 CE 1-2020 HSK-HT NDA-DC-05_Int_Proj_Data\05-03_BIM\02-Drawing\Civil\278463_GEN_031-A.dgn