


DO NOT SCALE DRAWING. CHECK ALL DIMENSIONS ON SITE.  
ALL RIGHTS RESERVED.  
© HK, JKP & PARTNERS HONG KONG LIMITED.

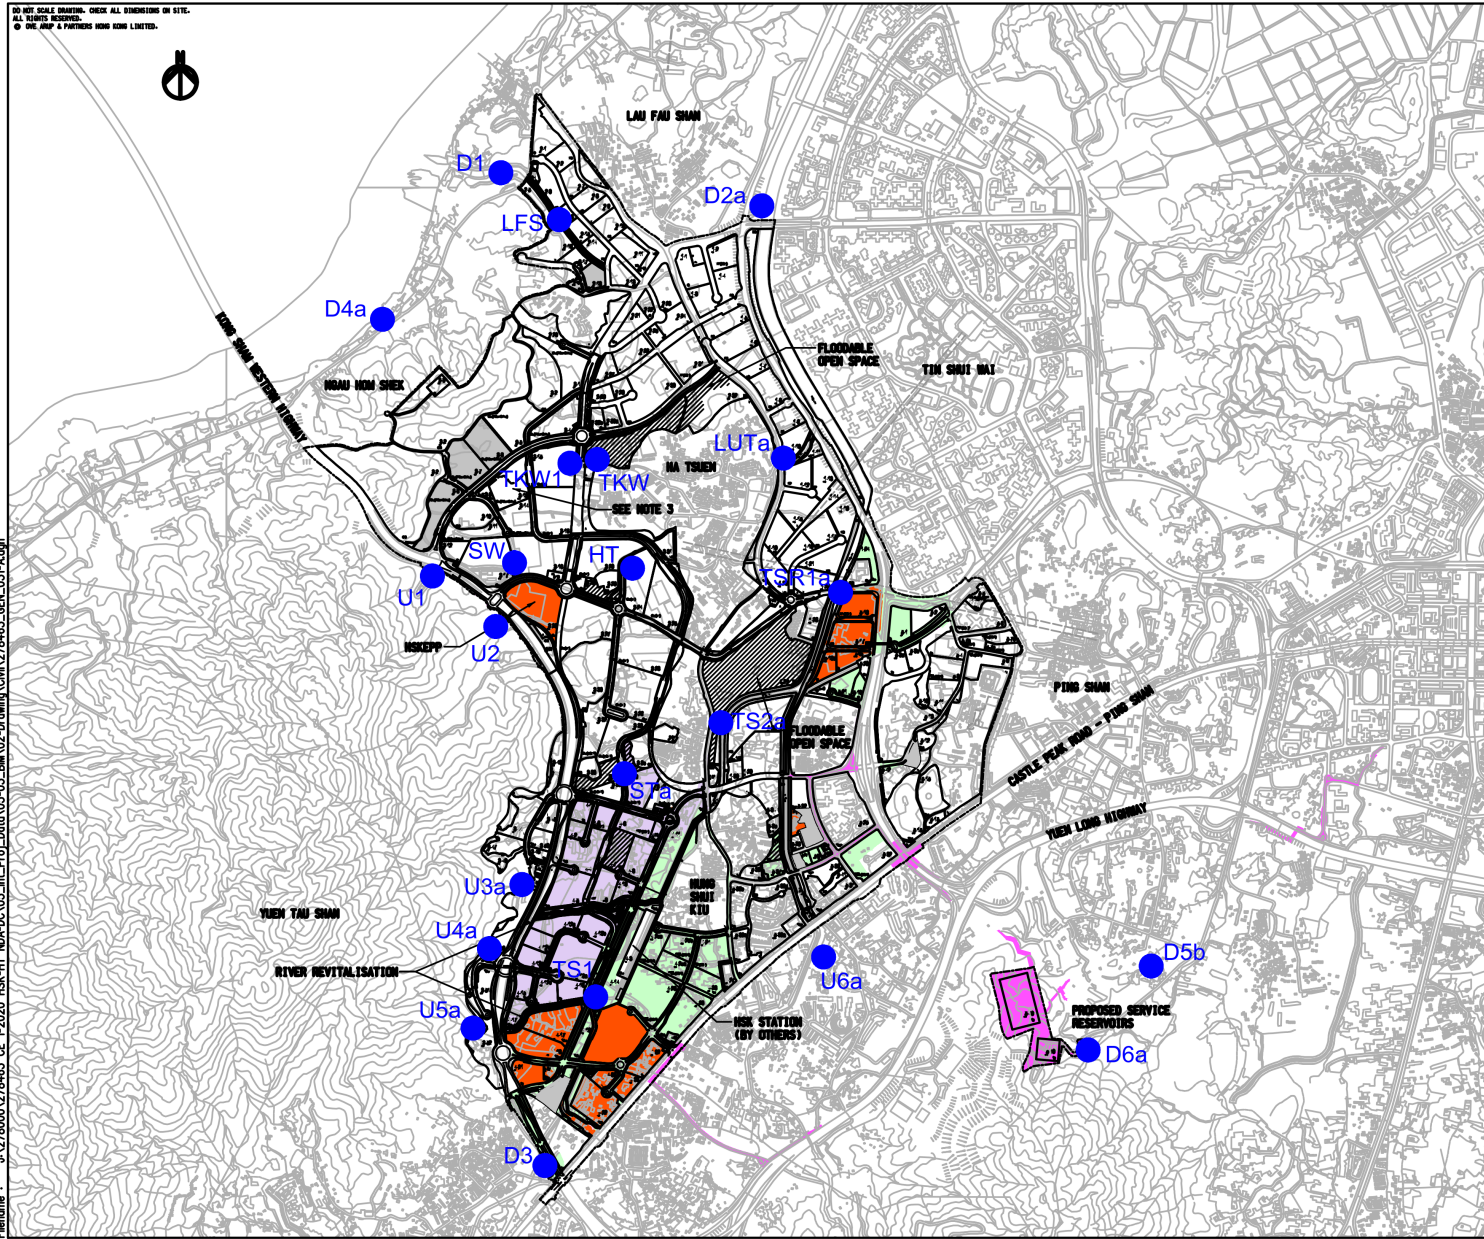

**LEGEND**

- CONTRACT PACKAGE 1
- CONTRACT PACKAGE 2
- CONTRACT PACKAGE 3
- CONTRACT PACKAGE 4
- STAGE 1 WORKS / ADVANCE WORKS PHASE 1 & 2 (BY OTHERS)

**NOTES**

- EXTENT ARE INDICATING ONLY AND EXACT BOUNDARIES FOR EACH CONTRACT ARE SUBJECT TO REFINEMENT.
- SITE FORMATION WORKS FOR SITE 4-19, SITE 4-36, ROAD L12 (PART), ROAD L13, ROAD L14, ROAD L15, ROAD 16 AND ROAD 18 TO BE IMPLEMENTED UNDER CONTRACT 1.
- INTERIM DRAINAGE RETENTION POND IN SITE 3-13 TO BE IMPLEMENTED UNDER CONTRACT 5 AND THE ENTIRE SITE 3-13 WILL BE FORMED BY CONTRACT 6.

Water Quality Monitoring Location

6	SIXTH ISSUE	PT	06/24
7	SIXTH ISSUE	SL	06/24
8	FIFTH ISSUE	PT	07/24
9	FOURTH ISSUE	PT	06/24
10	THIRD ISSUE	PT	02/24
11	SECOND ISSUE	PT	01/24
12	FIRST ISSUE	PT	11/22
Rev	Description	By	Date

**ARUP**

Project Title  
Agreement No. CE 1/2020 (CE)  
Hung Shui Kiu / Ha Tsuen  
New Development Area Package A  
Works for Second Phase Development - Design and Construction

Drawing Title  
HSK / HT NDA  
SECOND PHASE DEVELOPMENT  
OVERALL INFRASTRUCTURE  
LAYOUT PLAN

Drawing No.	278463/GEN/031	Rev.	G
Issue	11/22	Checked	002
Scale	1:10000 @ A1	Status	PRELIMINARY

COPYRIGHT RESERVED

土木工程師學會  
Civil Engineering and  
Development Department

Printed by : raman.yk  
Filename : J:\278000\278463 CE 1-2020 HSK-HT NDA-DC\05-Int-Proj-Data\05-03-BMN02-Drawing\Civil\278463\_GEN\_031-A.dgn  
Date : 9/10/2024